


LAYOUT OF THE PORT

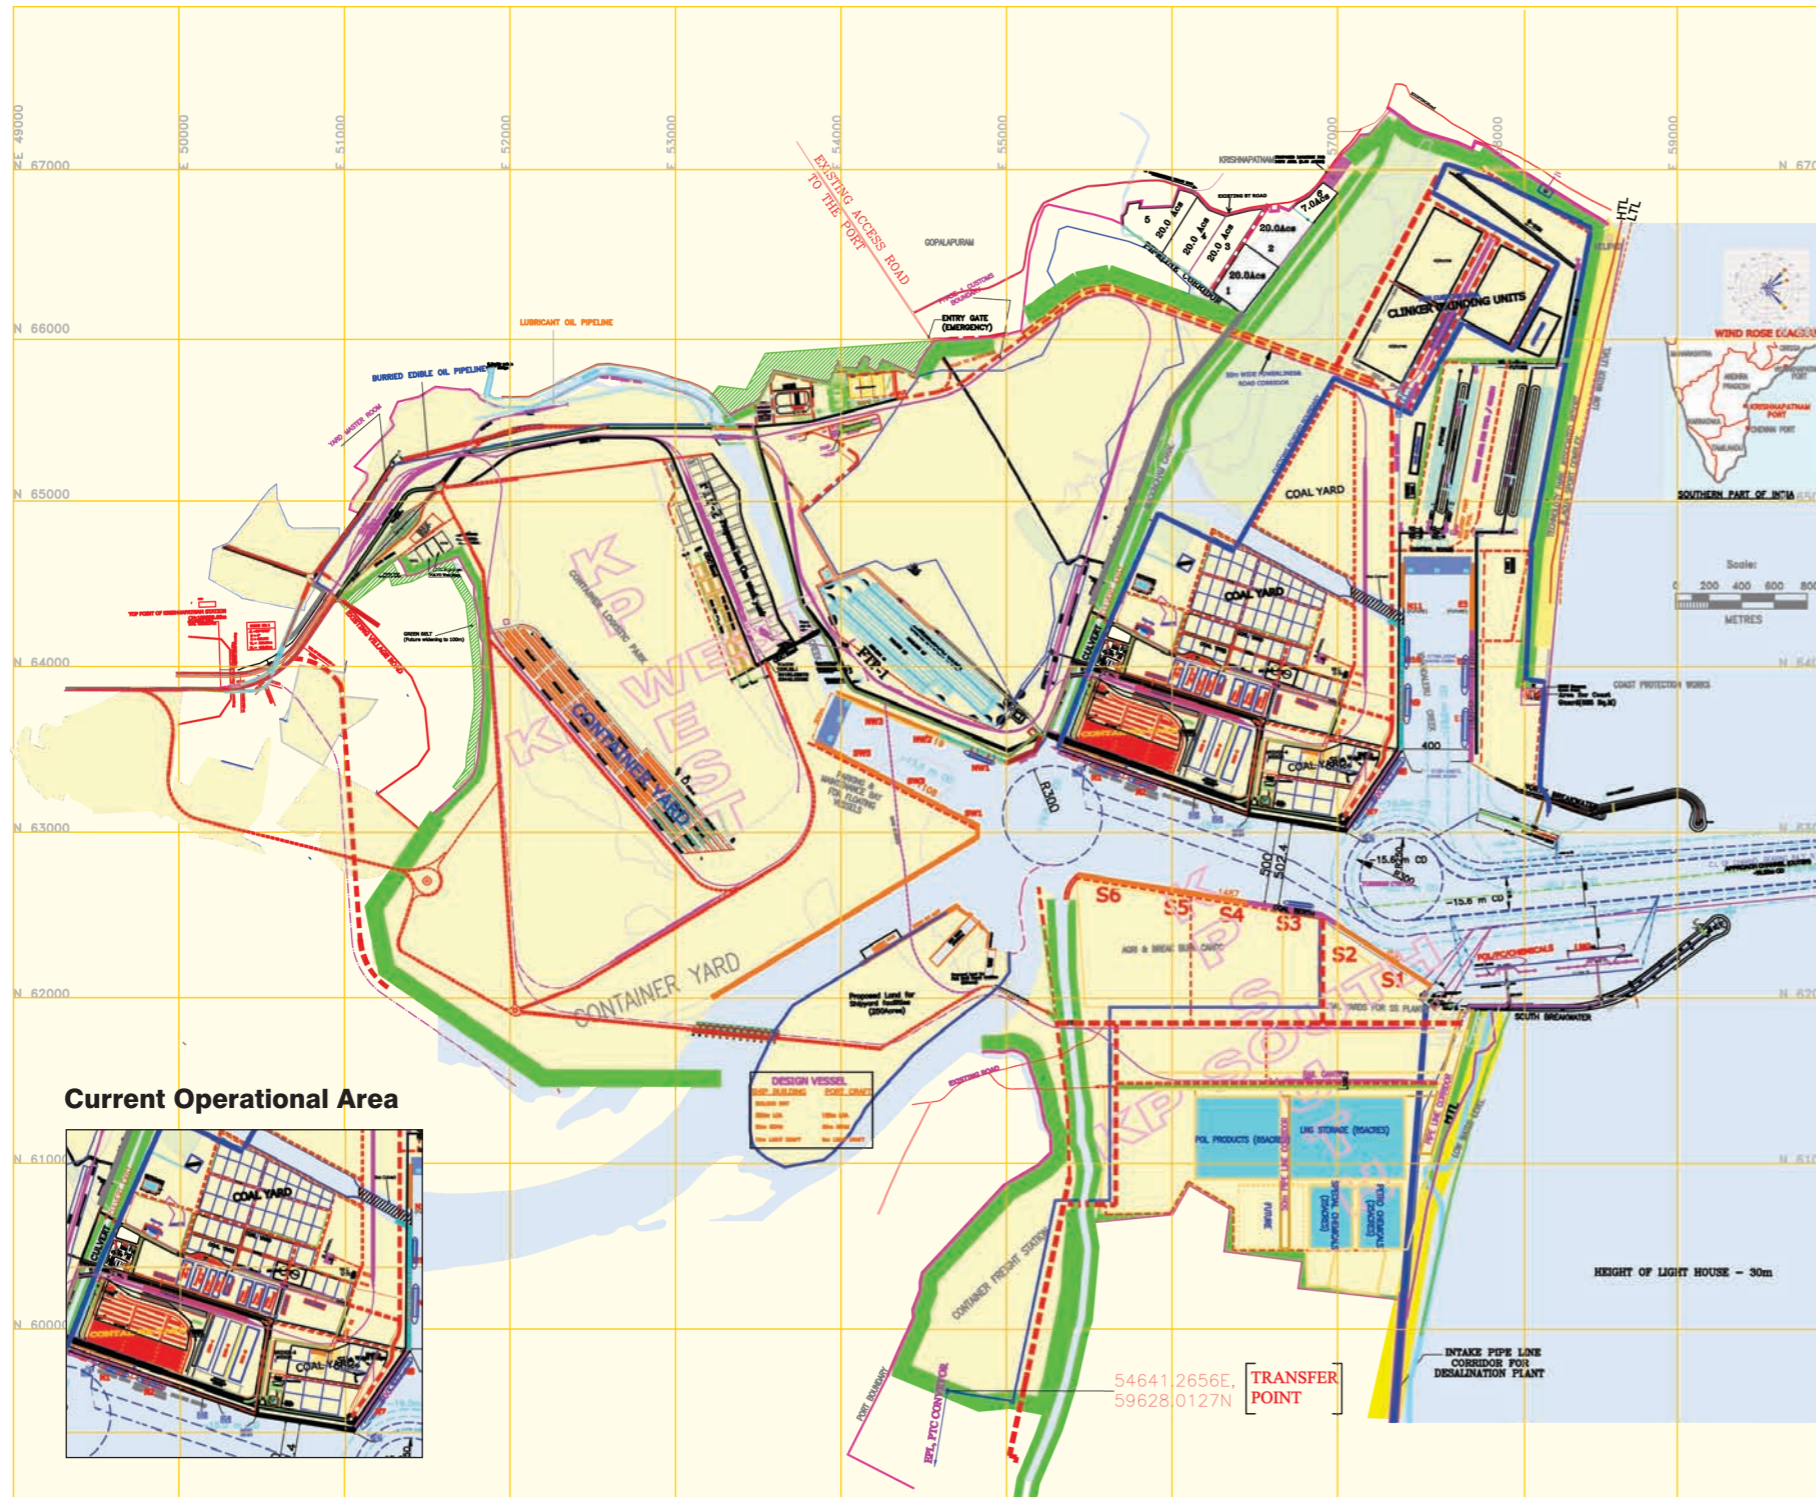

LEGEND	
	BERTHS
	BULK CARGO
	BULK CARGO TRANSIT AREA
	BREAK BULK CARGO
	CONTAINER CARGO
	POL PRODUCTS / LIQUID CARGO
	OFF-SHORE FACILITIES YARD
	MAINTENANCE BAY
	TRANSHIPMENT AREA
	AGRI PRODUCTS
	CONTAINER LOGISTIC PARK
	INSTITUTIONAL AREA
	TRUCK PARKING
	BREAKWATER
	GODOWNS / WAREHOUSES
	FERTILIZERS YARD
	PORT BASED AGRO INDUSTRIES
	GATE COMPLEX
	ACCOMMODATION FOR OPERATIONS